





WESTFASSADE 1:400

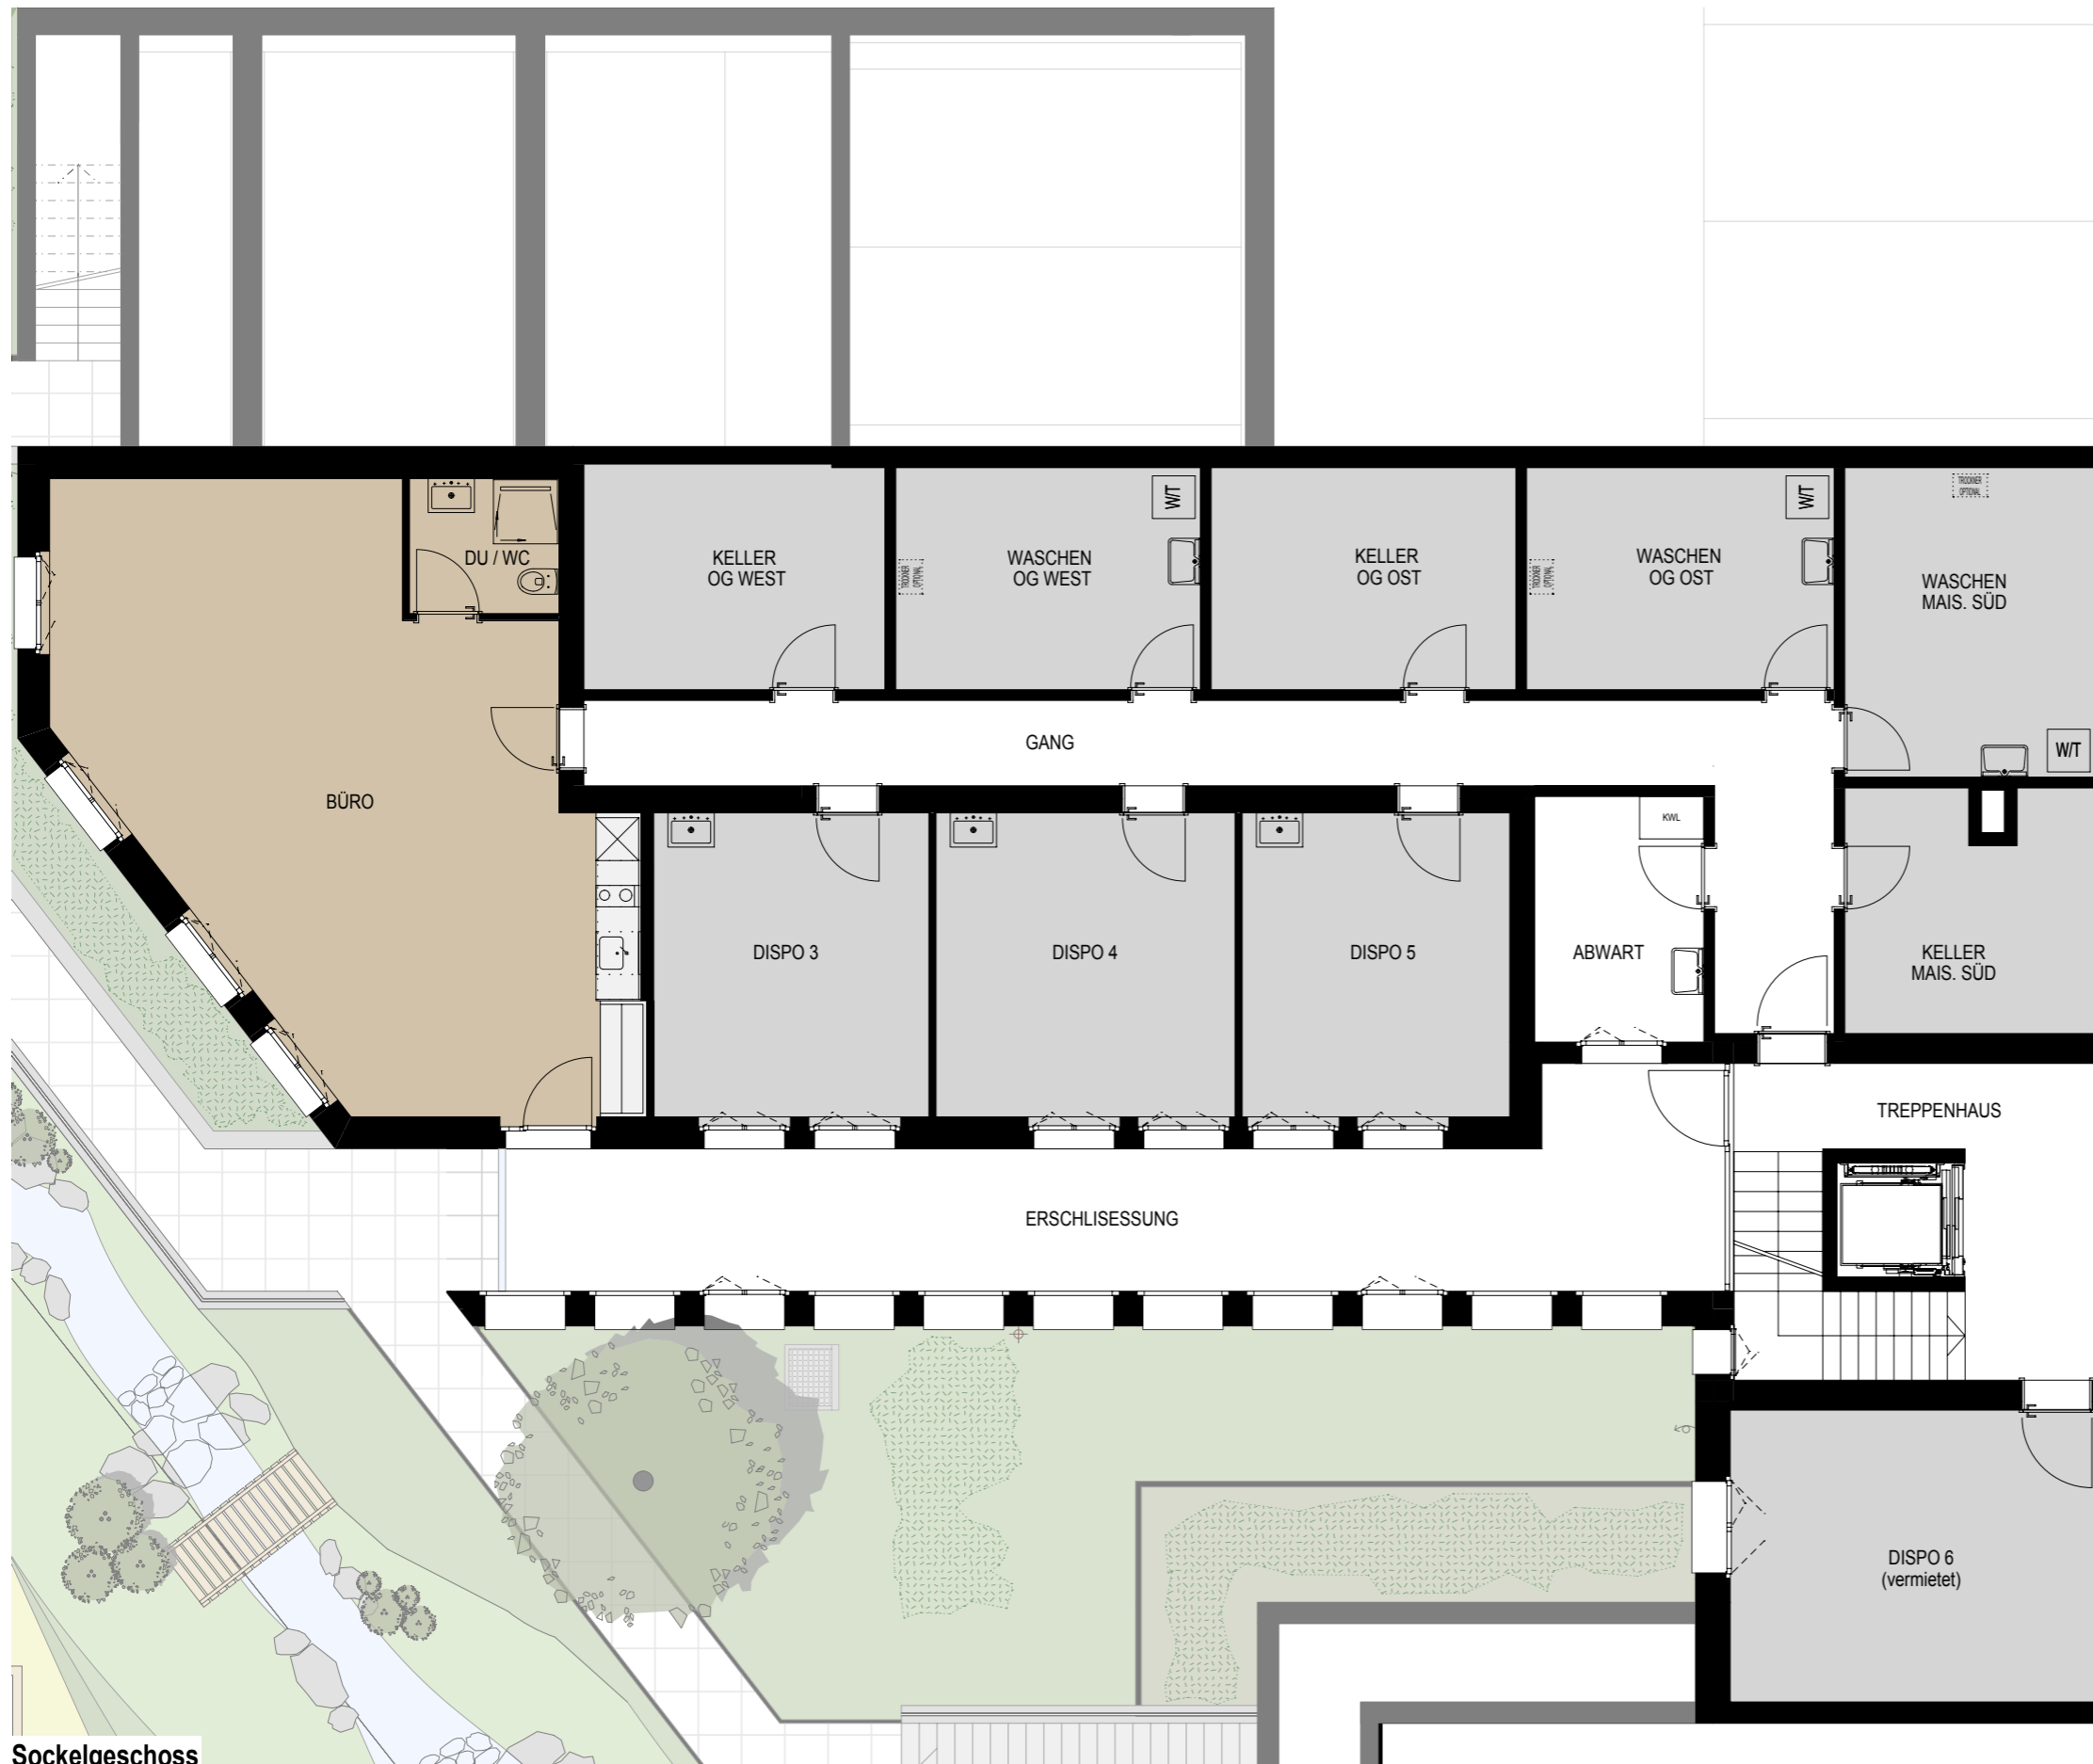

Sockelgeschoss

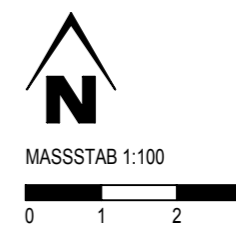

BÜRO	
Büro (beheizt)	53.2 m ²
DU / WC (beheizt)	4.0 m ²
Total	56.7 m²
Dispo 3	16.5 m ²
Dispo 4	17.9 m ²
Dispo 5	16.1 m ²
Dispo 6	21.2 m ²